



Front Elevation

BP36

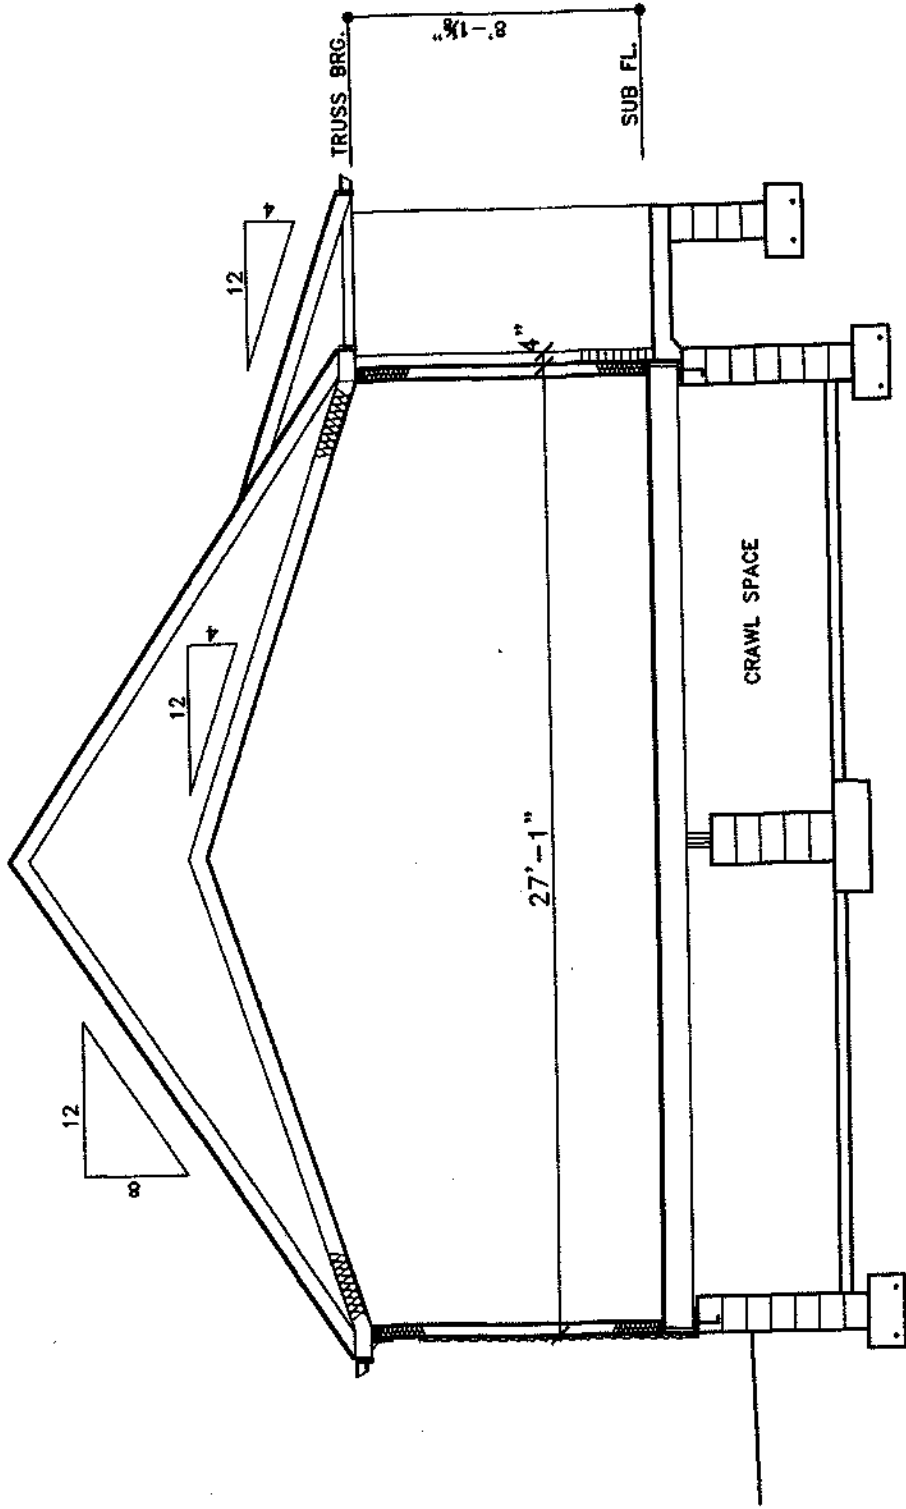

Cross Section at # 36

Scale: 3/16" = 1'-0" 7/20/10

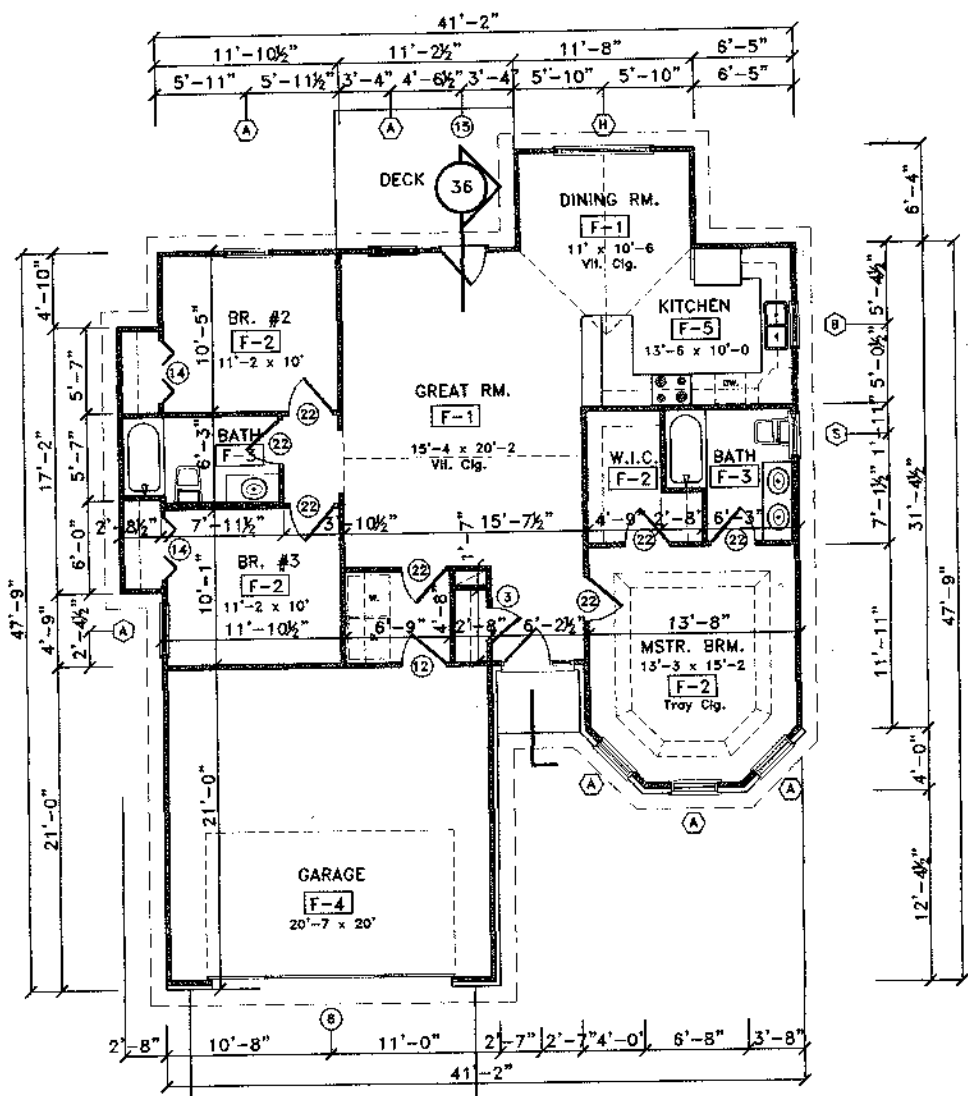

BP36
First Floor Plan 1328 S.F.
 Scale: 1/8" = 1'-0" 7/21/10

